


1 1ST FLOOR MARKETING  
SCALE: 1/4" = 1'-0"




1 2ND FLOOR MARKETING  
SCALE: 1/4" = 1'-0"



**4 LEFT ELEVATION**  
SCALE: 3/16" = 1'-0"

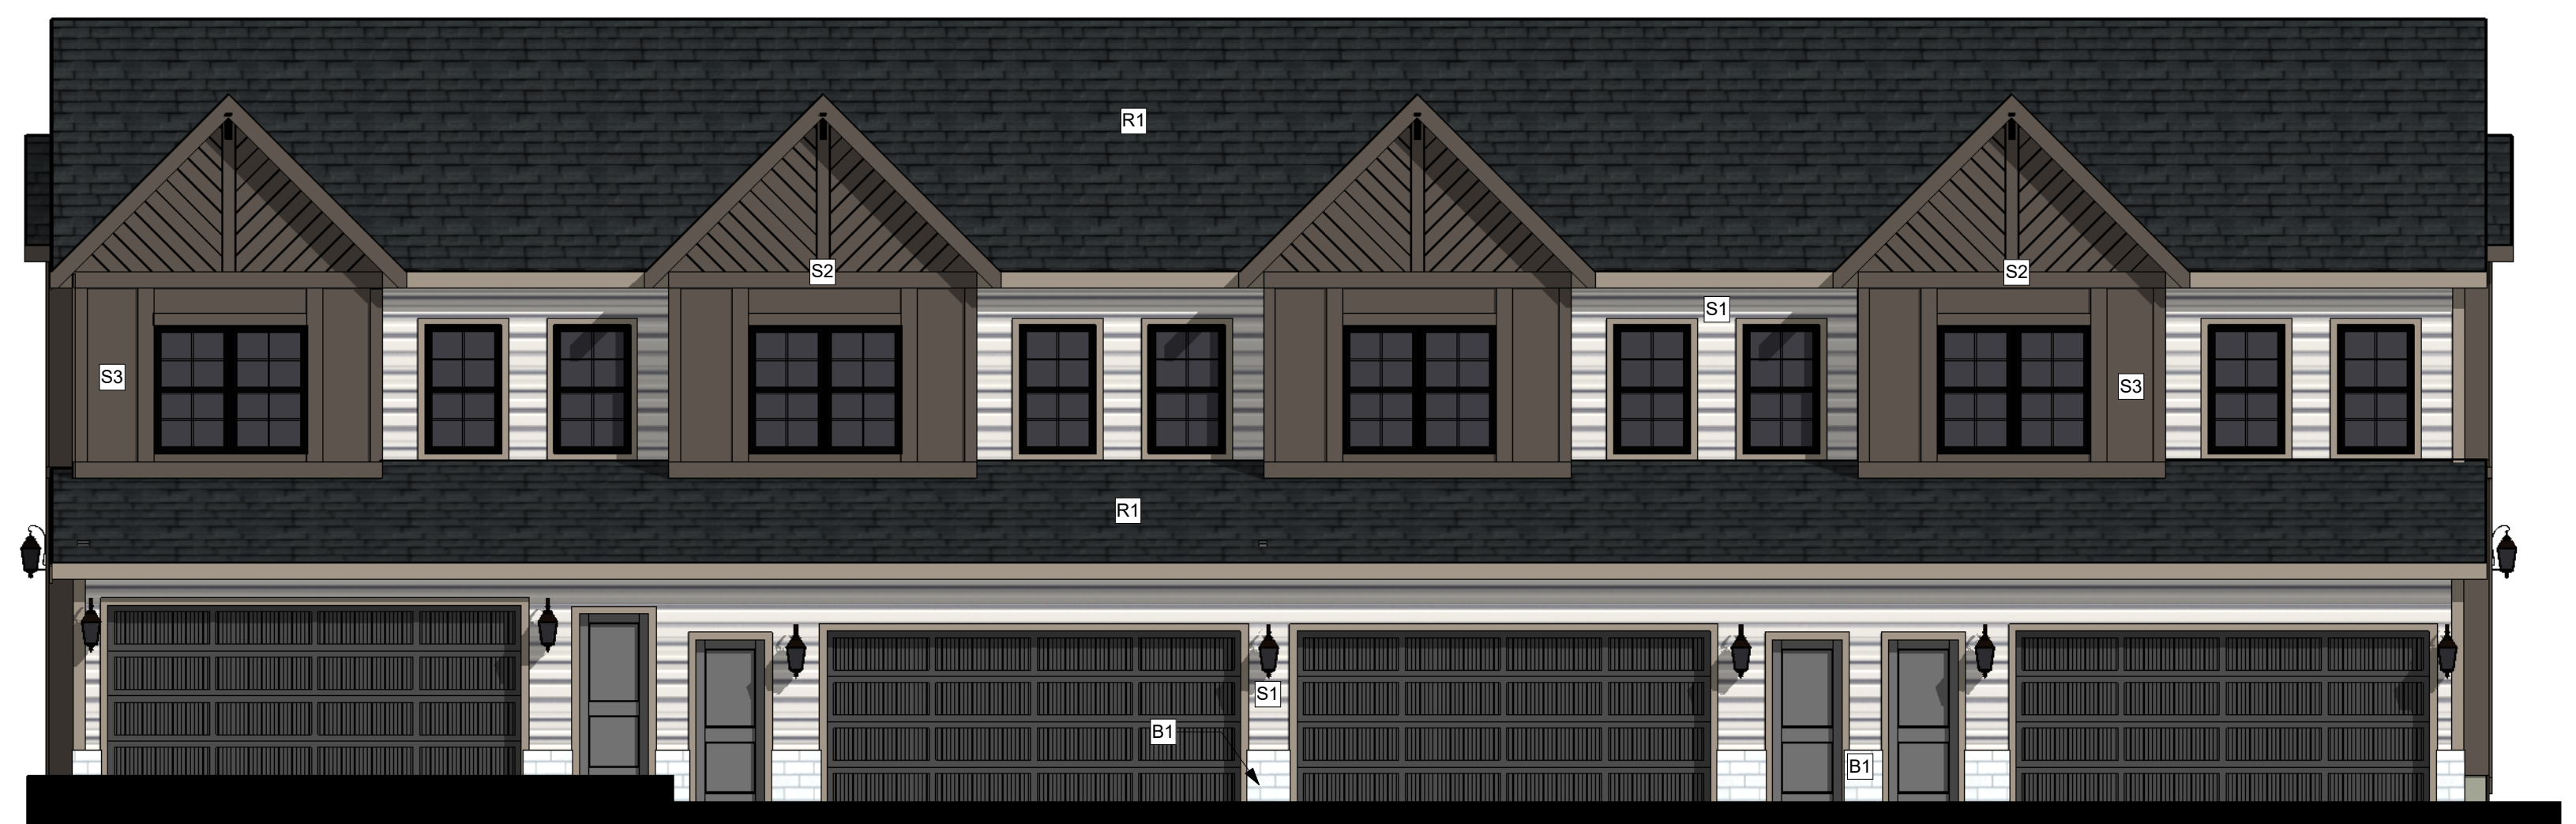

**2 REAR ELEVATION**  
SCALE: 3/16" = 1'-0"

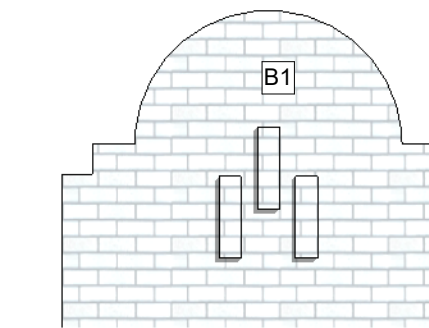

**5 ALTERNATE DETAIL**  
SCALE: 3/16" = 1'-0"



**1 RIGHT ELEVATION**  
SCALE: 3/16" = 1'-0"



**3 FRONT ELEVATION**  
SCALE: 3/16" = 1'-0"

**MATERIAL SCHEDULE**

- B1 THIN BRICK - WHITE
- R1 ARCHITECTURAL ASPHALT SHINGLES - BLACK
- S1 JAMES HARDIE ARTISAN 7" V-GROOVE ASPYRE SIDING - BLACK FOX
- S2 FIBER CEMENT 7" REVEAL LAP - GREEK VILLA SW7551
- S3 SMOOTH HARDIE PANEL - BLACK FOX
- T1 TRIM - SW 7506 LOGGIA